

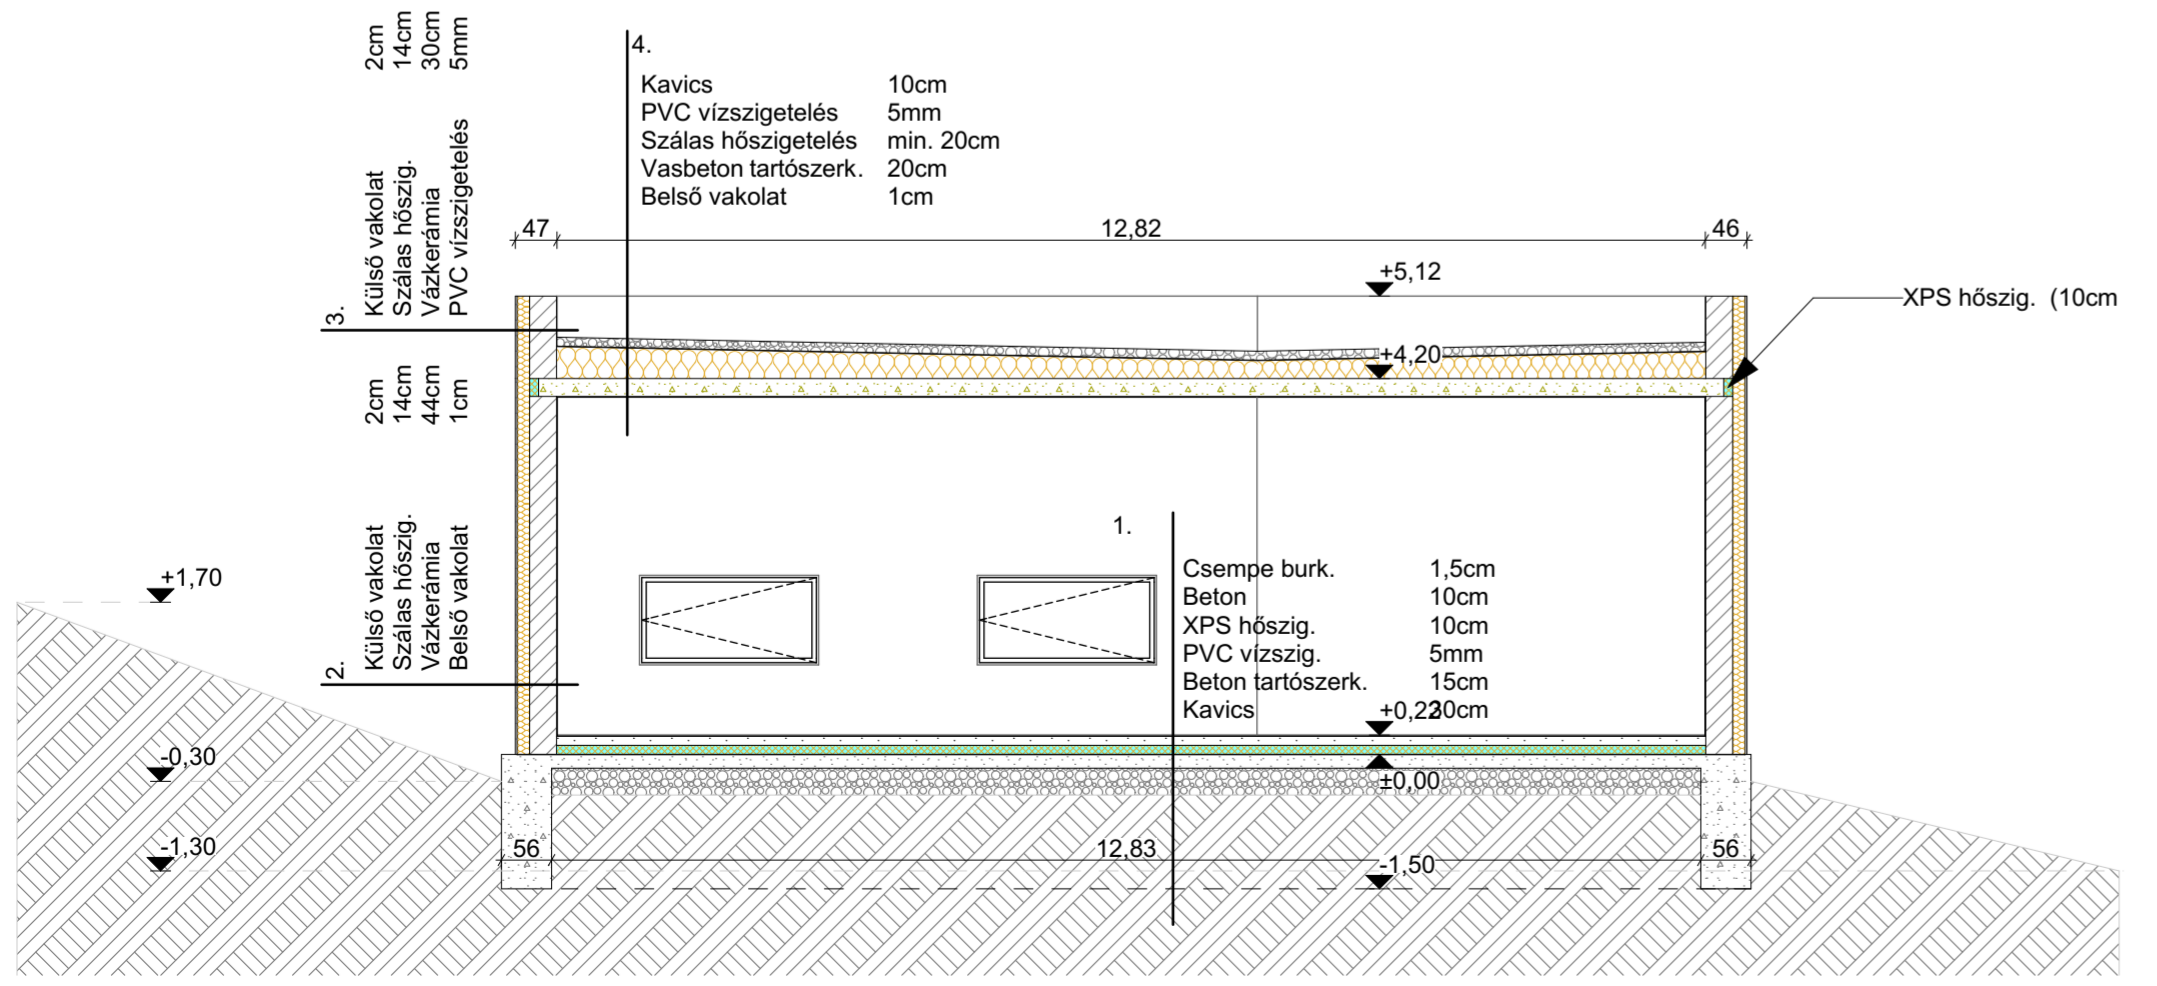
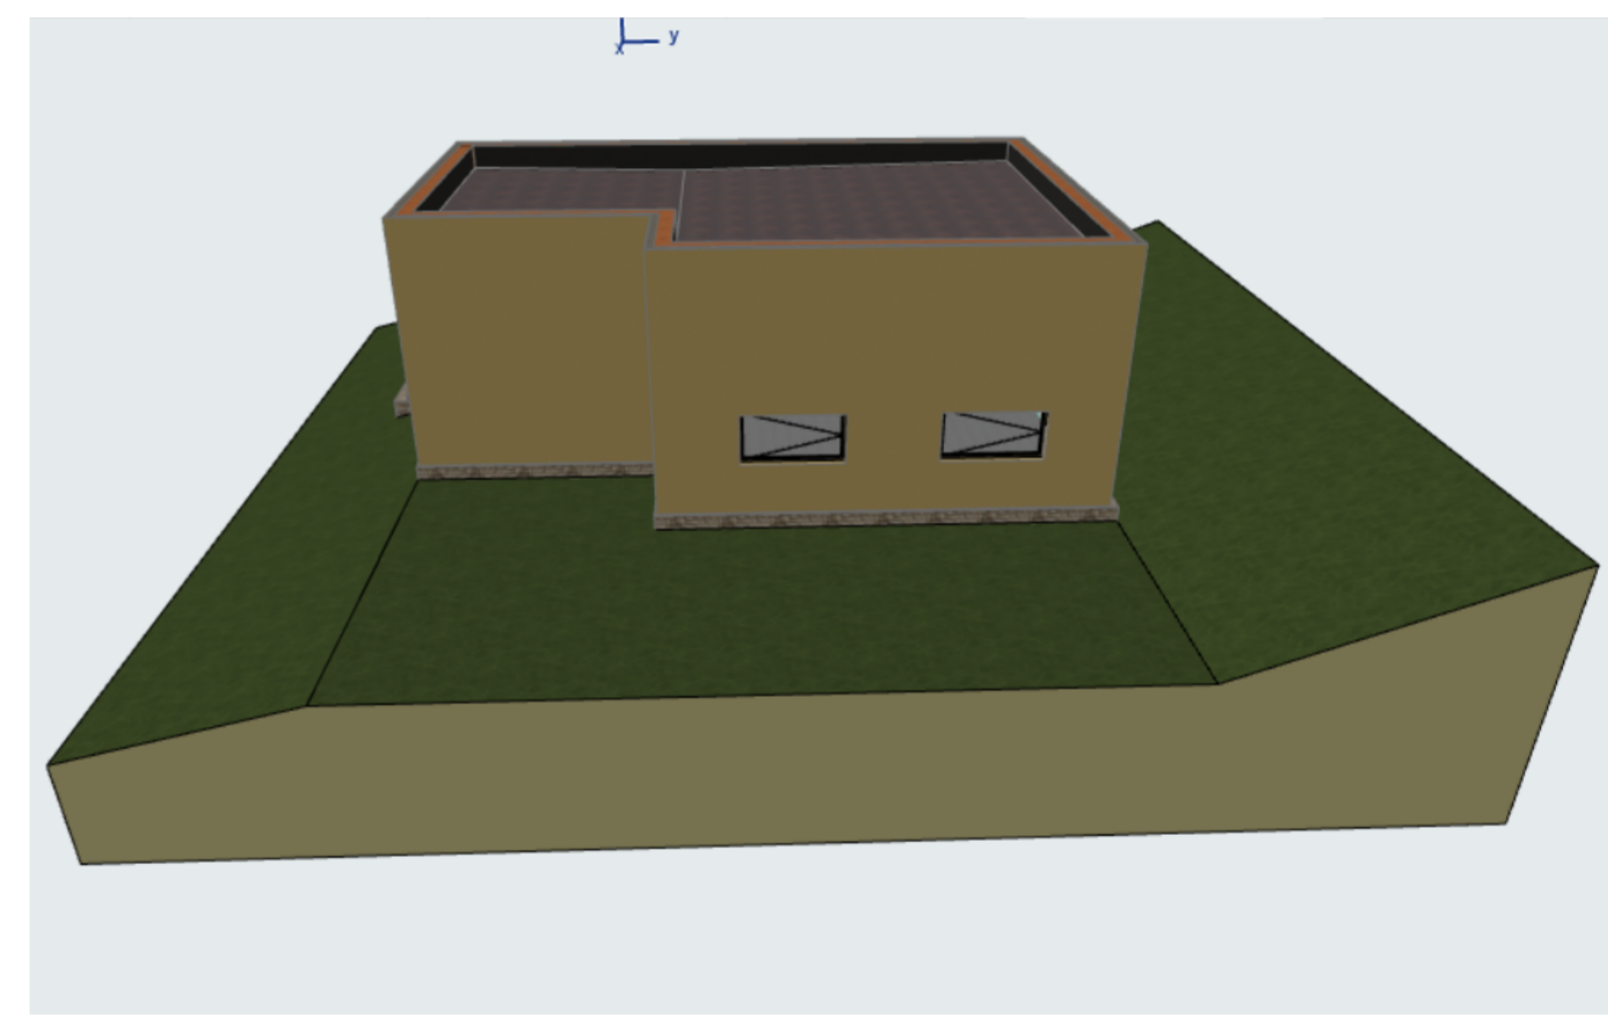


-1. alaprajz 1:100

földszint 1:100

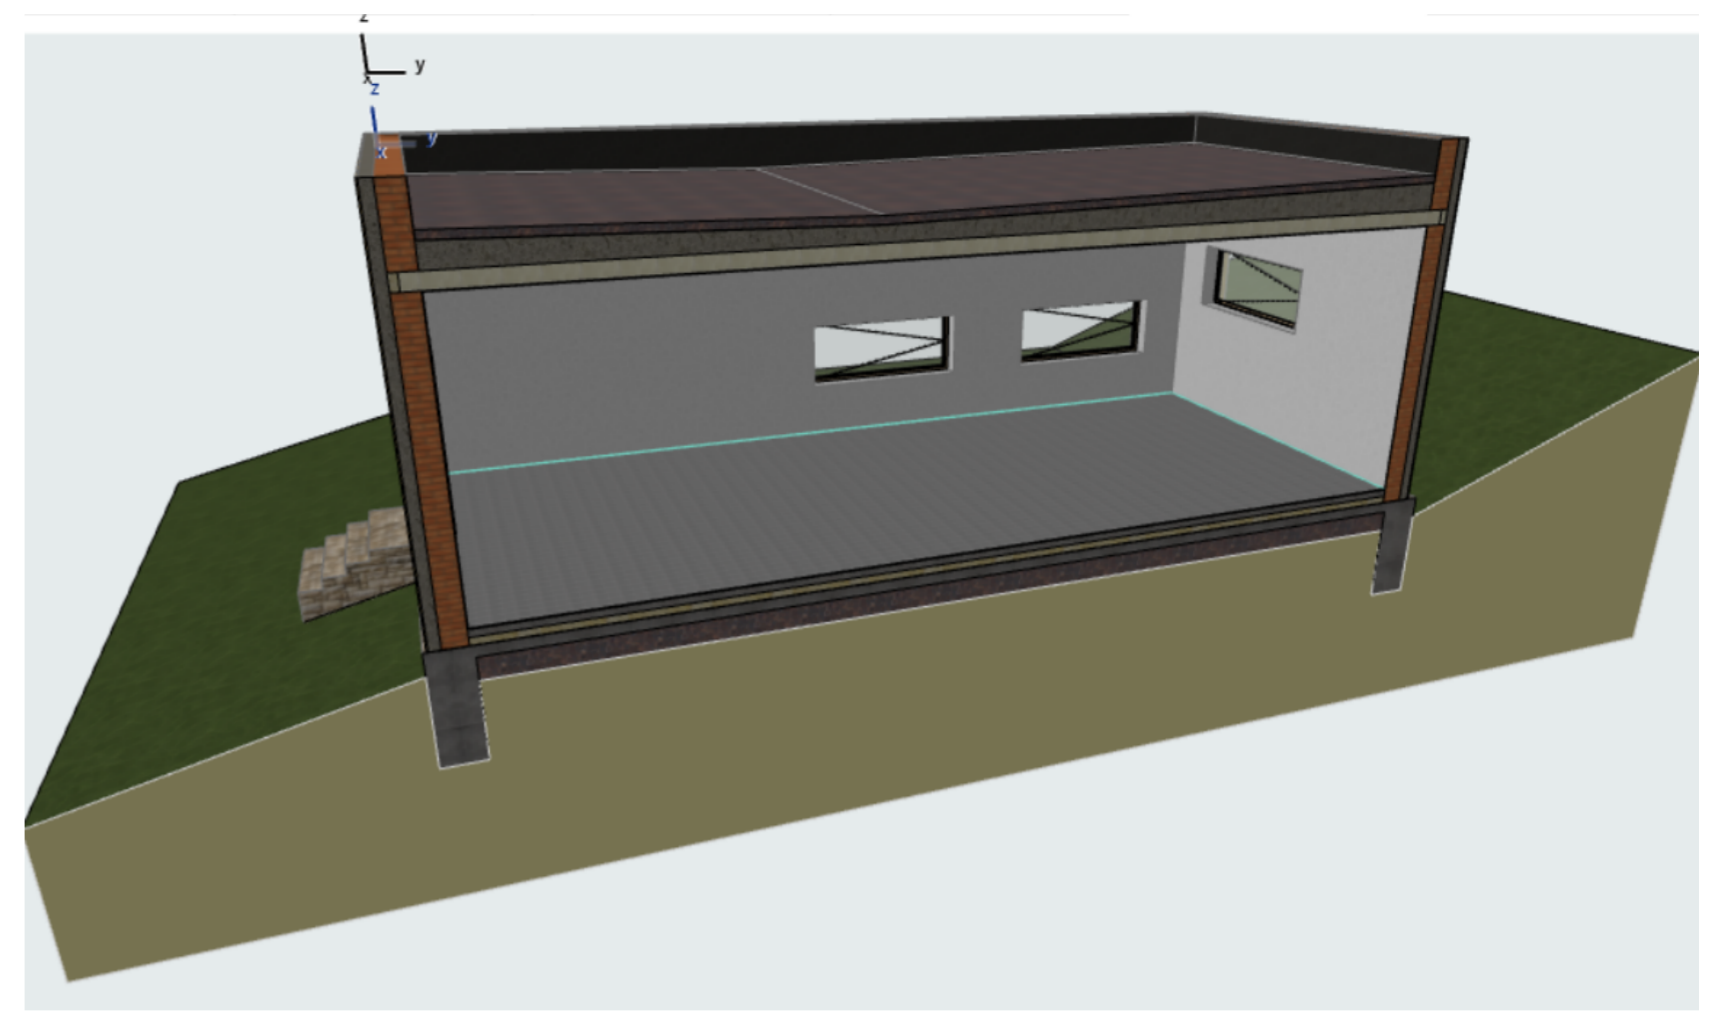

B2-B2 metszet 1:100

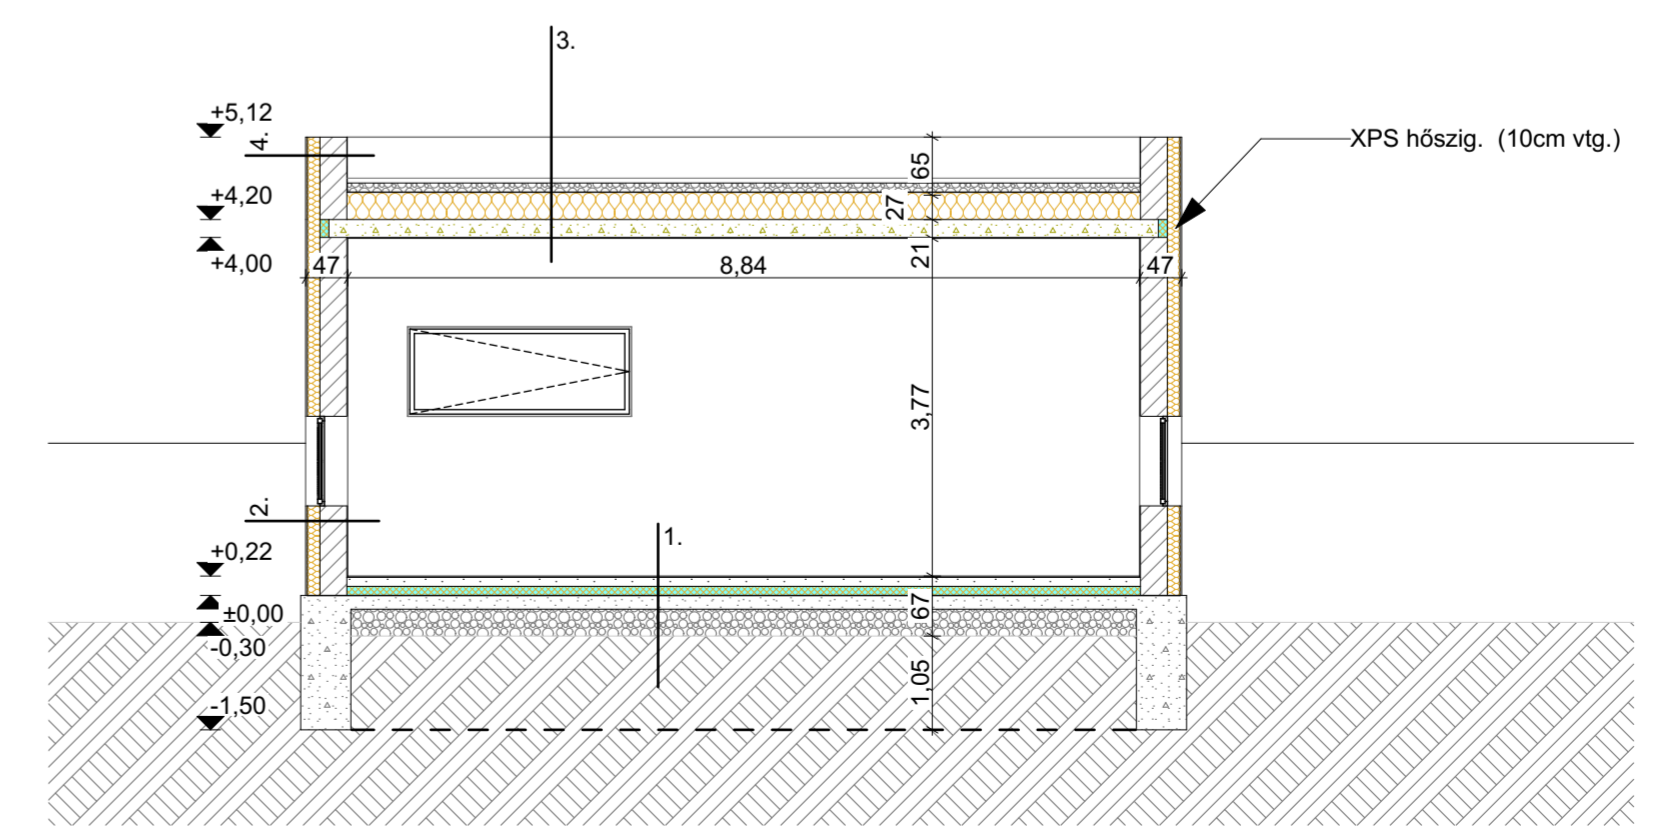

B3-B3 metszet 1:100